

NAA: D1051, FOLDER 13B DRAWING 2

Series number: D1051

Control symbol: FOLDER 13B DRAWING 2

Barcode: 31730993

Number of pages: 2

Title: Farina (later Government Gums) post office and telegraph station - roof plan, WC [water closet] and benches - plan elevations, sections of details - 3 July 1878

Copies of this record are provided for research or study purposes. Before making use of the material for other purposes (for example publication) please refer to information on copyright obligations and citing archival records available on our website at www.naa.gov.au.


FARINA

LATE
G. O'Y & G. U. S.

POST OFFICE & TELEGRAPH STATION

SCALE 1/4 FEET TO ONE INCH

1/4" = 1' 0"

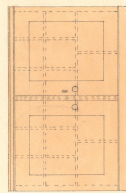


SECTION

ELEVATION

W. G. W. S.


SCALE 1/4 FEET TO ONE INCH

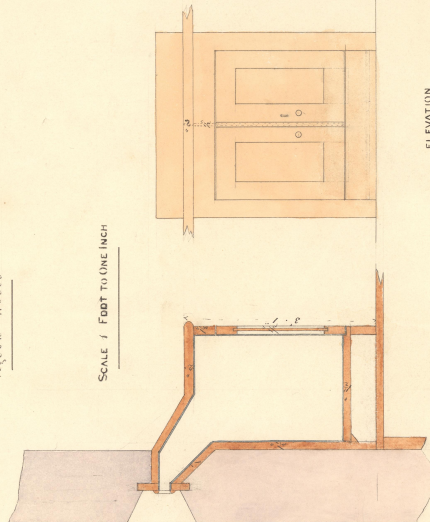

SECTION


ELEVATION

1/4" = 1' 0"

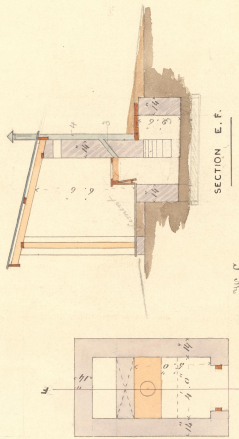


SECTION E. F.

W. C.

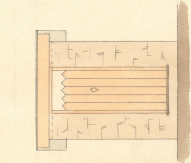

SCALE 1/4 FEET TO ONE INCH

ELEVATION

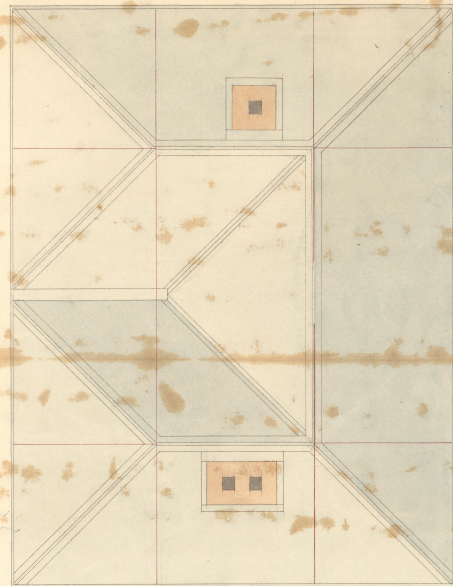


ROOF PLAN

Notes on Drawing

W. G. W. S.

W. G. W. S.



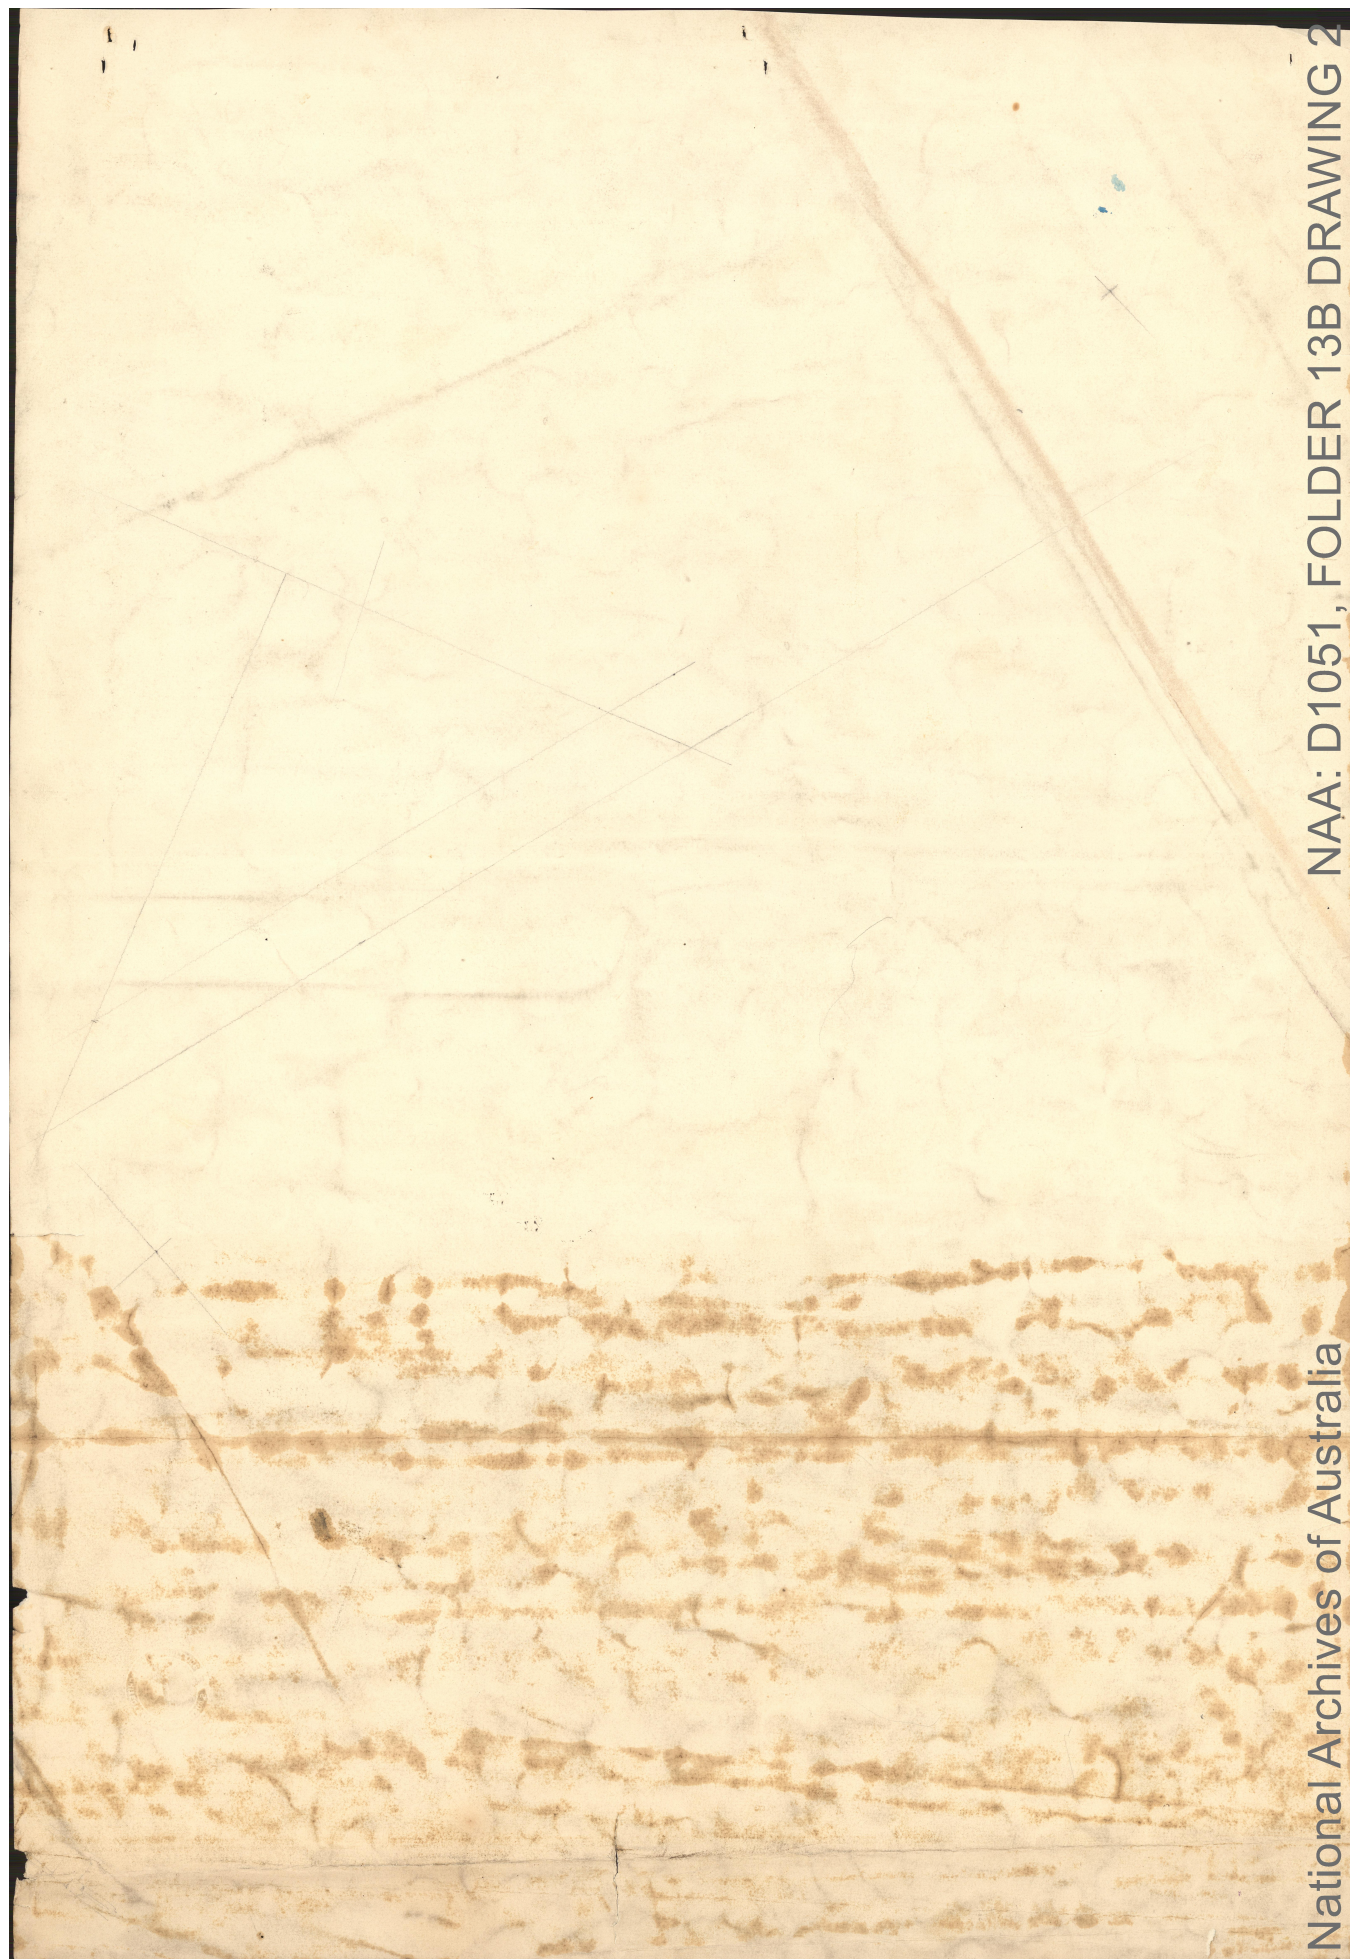

NAA: D1051, FOLDER 13B DRAWING 2

National Archives of Australia